



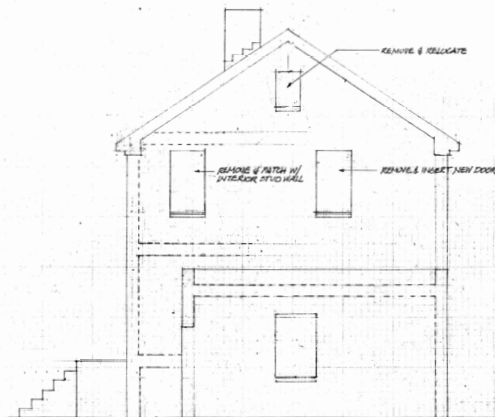


EXIST. NORTH ELEV. DIAGRAM

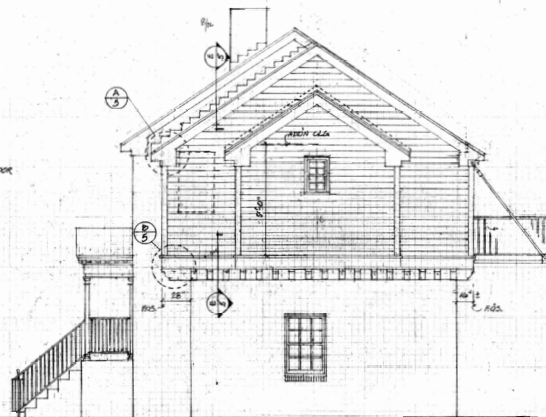


NORTH ELEV. ADDITION



SOUTH ELEVATION

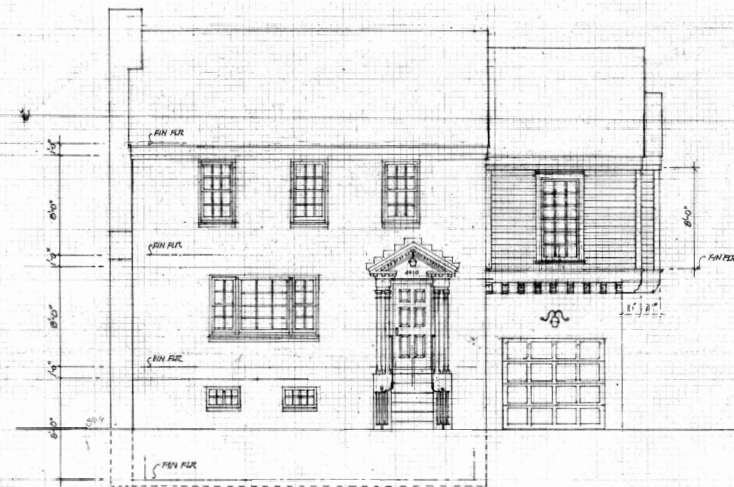

FRONT (EAST) ELEVATION

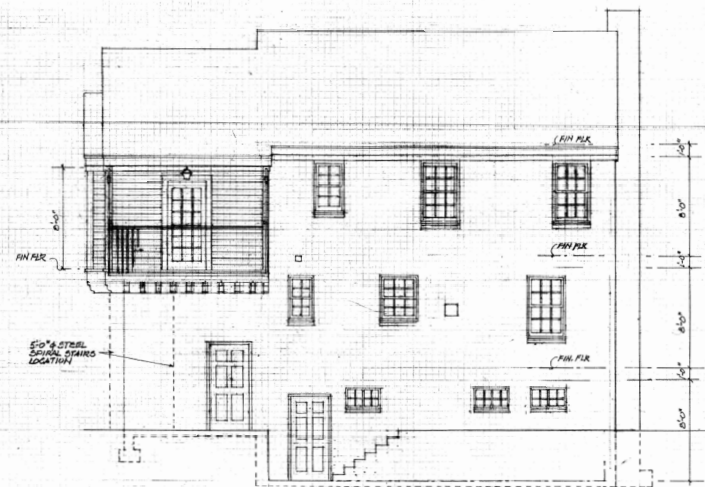

REAR (WEST) ELEVATION



GRENELL
ARCHITECTURE, PLLC
725 WASHINGTON AVE. N.W.
WASHINGTON, DC 20008
(202) 241-4432 Fax (202) 241-4433

Dezelsky Addition Renovation
2510 41st PLACE - HYATTSVILLE, MARYLAND
20786

SCALE:
1/8" = 1'-0"
DATE ISSUED:
15 JUL 2020
DRAWN BY:
MUM
CHECKED BY:
MUM
REVISIONS:

This drawing and the design shown is the property of Grenell Architecture, PLLC. No reproduction, copying, or other use of this drawing without the express written consent of Grenell Architecture, PLLC is permitted.

© 2020 Grenell Architecture, PLLC

SHEET #:

3
OF 9