LIBRARY APARTMENTS



04 OCTOBER 2023

- 02 LOCATION MAP
- 03 VIEW FROM NORTHEAST CORNER
- 04 FLOOR PLANS
- 05 NORTH ELEVATION @ TOLEDO ROAD
- 06 EAST ELEVATION @ DEMOCRACY AVENUE
- 07 COURTYARD
- 08 COURTYARD
- 09 AMENITY SPACE
- 10 SITE FURNITURE

ARCHITECT: CIVIL ENGINEER: STRUCTURAL ENGINEER: CONTRACTOR: ZONING ATTORNEY: PARKING CONSULTANT: VARENHORST ARCHITECTS BOHLER ENGINEERING THE HARMAN GROUP BUCH CONSTRUCTION MCMANEE HOSEA LENHART TRAFFIC



5



LOCATION MAP





VIEW FROM NORTHEAST CORNER





FLOOR PLANS


LEVEL 1 FLOOR PLAN

TYPICAL LEVEL (2-7) FLOOR PLAN



VARENHORST **04**

SCALE: 1" = 40'-0"

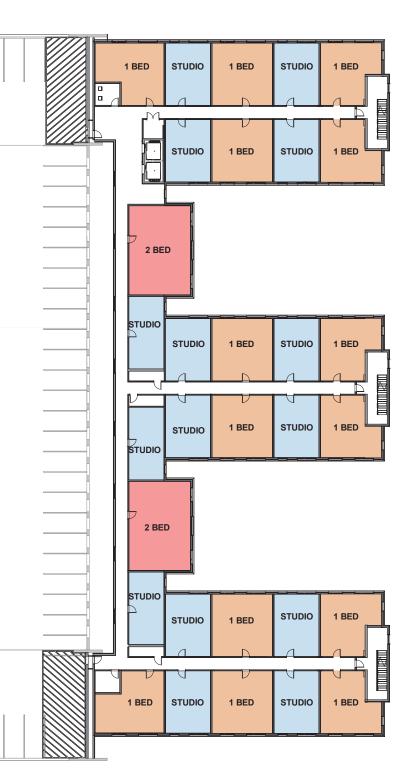



NORTH ELEVATION @ TOLEDO ROAD






EAST ELEVATION @ DEMOCRACY AVENUE





COURTYARD



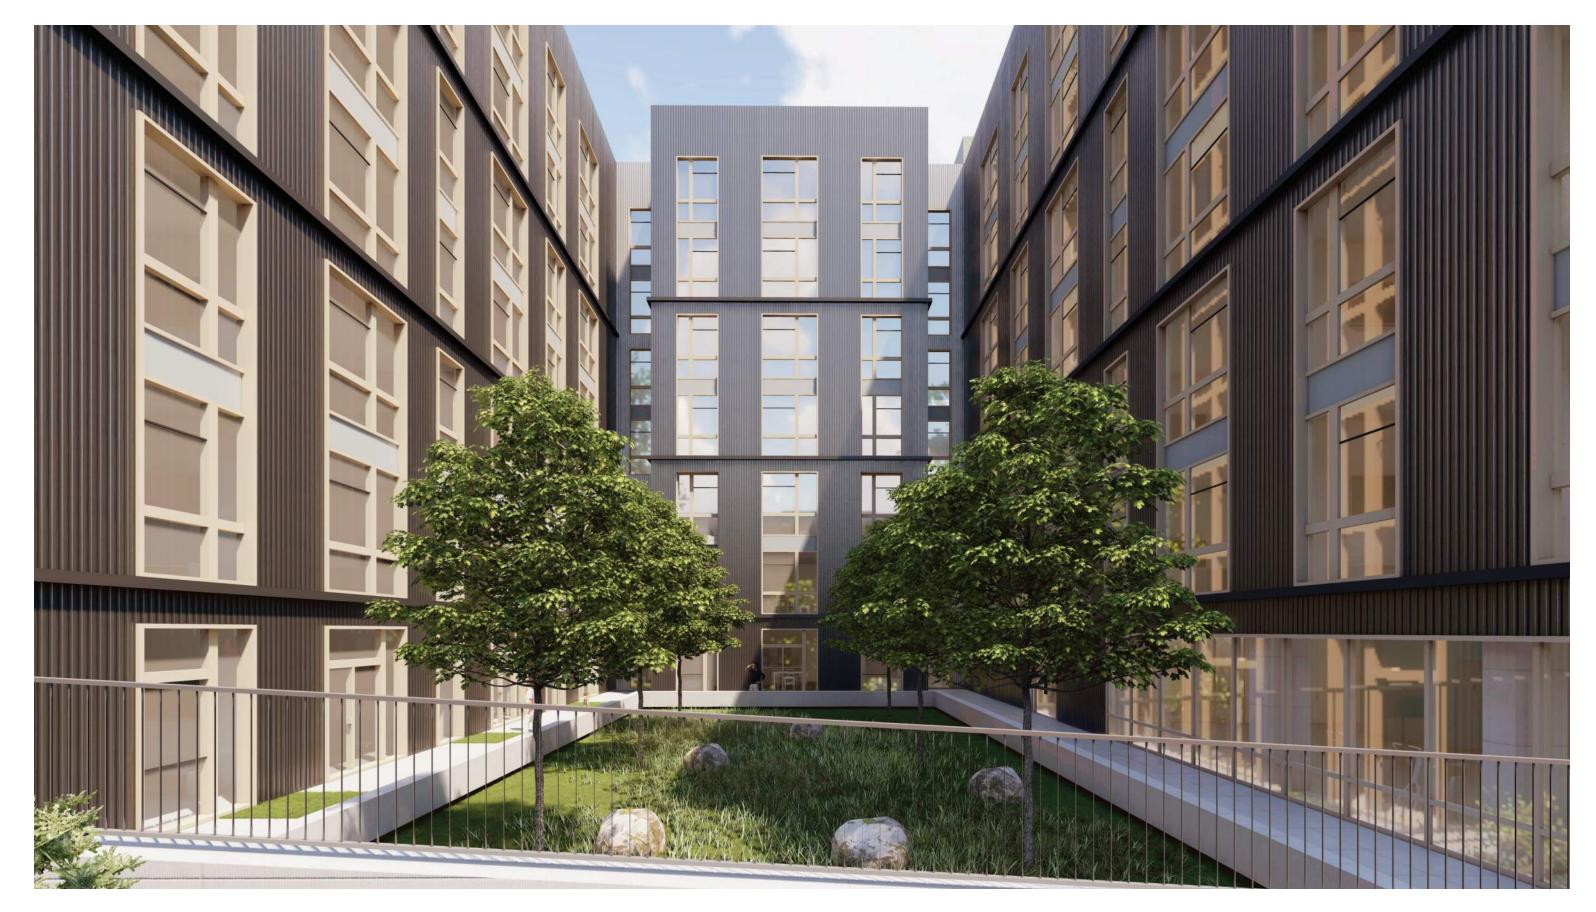

COURTYARD





AMENITY SPACE





BENCHES



TRASH & RECYCLING BINS









TABLES & CHAIRS

BIKE RACKS