



PRELIMINARY NOT FOR CONSTRUCTION

Not for permits, pricing or other official purposes. This document has not been completed or checked and is for general information or comment only.

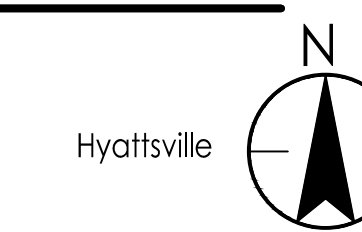

Hyattsville

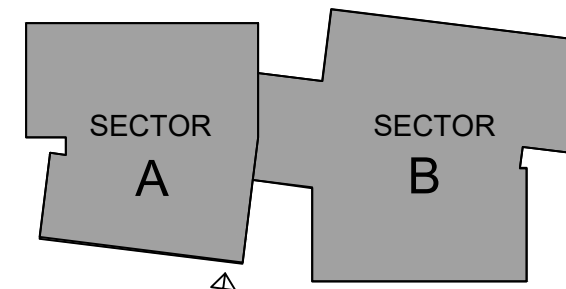

MR IS1 Submission	By	App'd	2021.02.23
Issued/Revision			YYYY/MM/DD

Owner



BOARD OF EDUCATION OF PRINCE GEORGE'S COUNTY PUBLIC SCH.
LOUIS WILSON SR., FACILITIES ADMIN BUILDING
13300 OLD MARLBORO PIKE, UPPER MARLBORO, MD 20722
Contact: Jason Washington
tel: 240-484-9273
email: jason.washington@pgcps.org

Developer




PRINCE GEORGE'S COUNTY
Education and Community Partners

Project-Site Identification
4-STORY MIDDLE
HYATTSVILLE
6001 42ND AVE.
HYATTSVILLE MD 20781


CIRCULATION EXHIBIT

Project No.	Scale
218320533	AS INDICATED
Revision Sheet	Drawing No.
	of

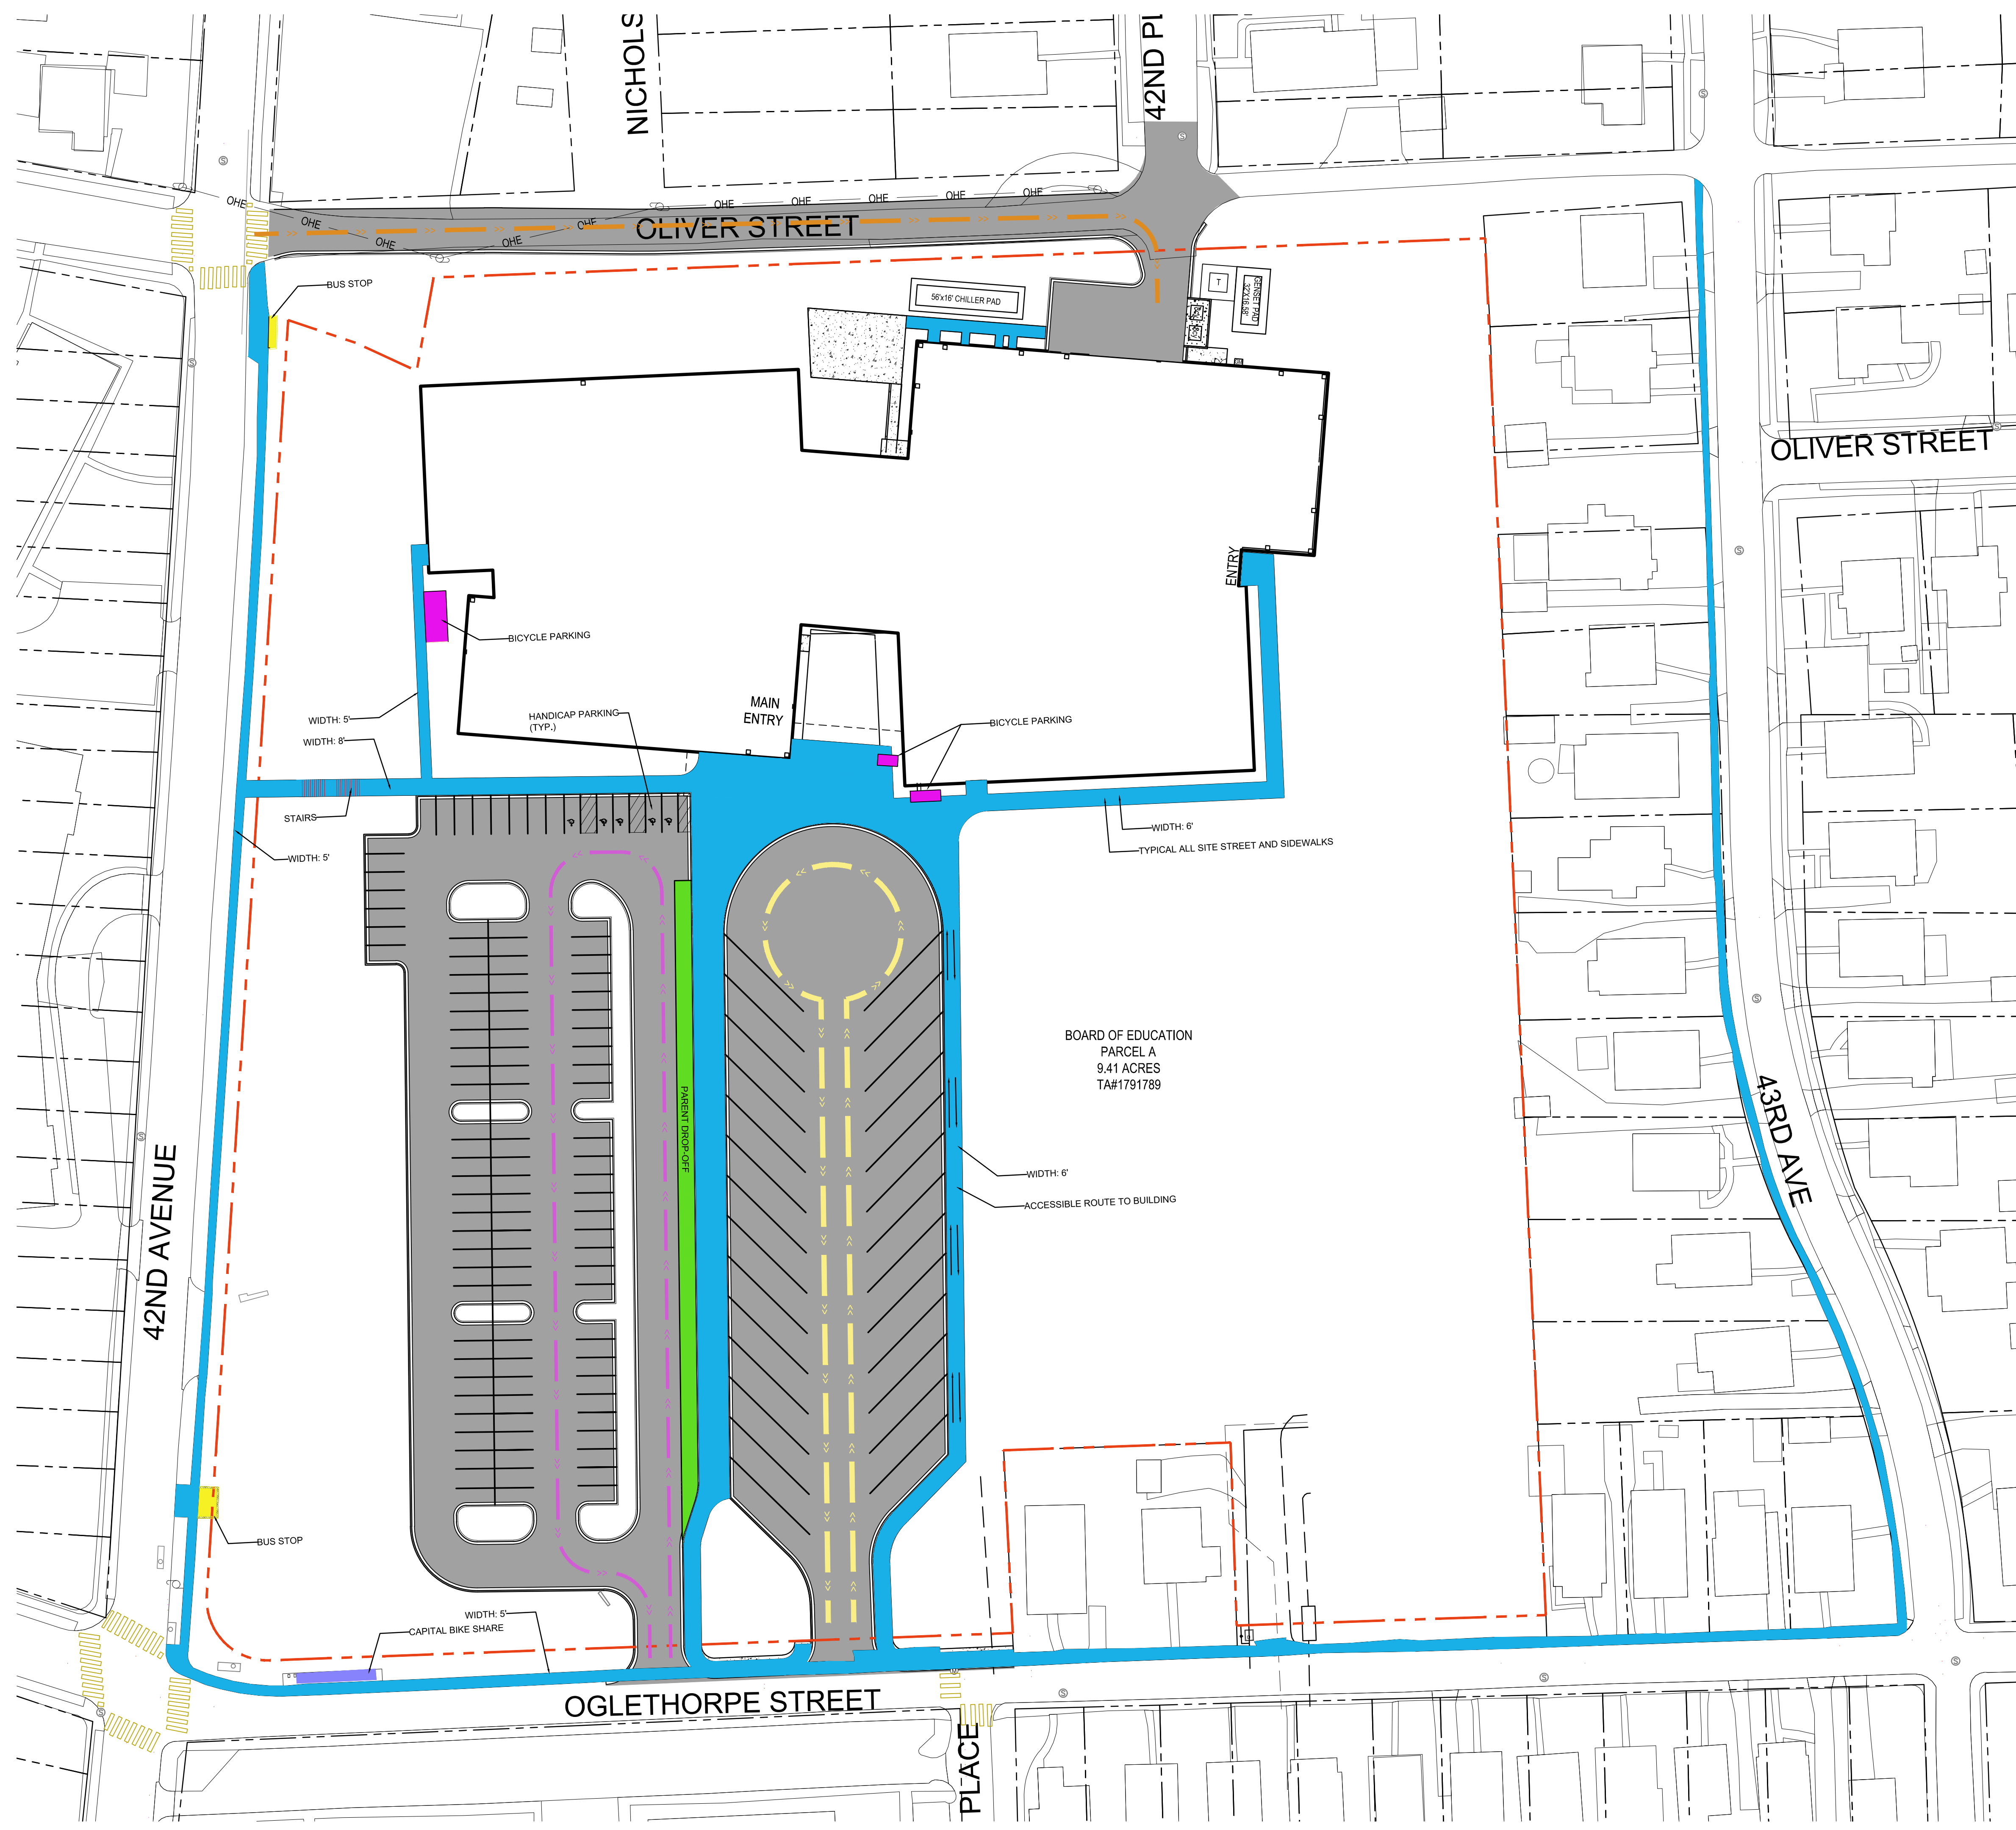

LEGEND

- PEDESTRIAN AND BICYCLE CIRCULATION
- PARENT DROP-PFF
- DRIVEWAY
- SCHOOL BUS CIRCULATION
- PASSENGER CAR CIRCULATION
- PROPERTY LINE
- SERVICE VEHICLE ACCESS
- BUS STOP
- CAPITAL BIKE SHARE
- PEDESTRIAN CROSSING
- BICYCLE PARKING
- HANDICAP PARKING
- STAIRS

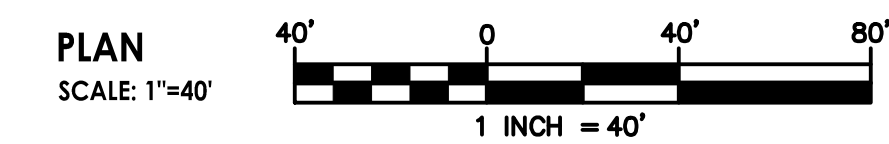

PROVIDED PARKING	
CAR SPACES AT 9'W X 19'L:	105
ADA SPACES:	5
TOTAL STAFF SPACES:	110
VISITOR SPACES (MINIMUM):	24
BUS SPACES AT 14'W X 40'L:	27