


PLAN VIEW


SCALE: 1" = 10'-0"

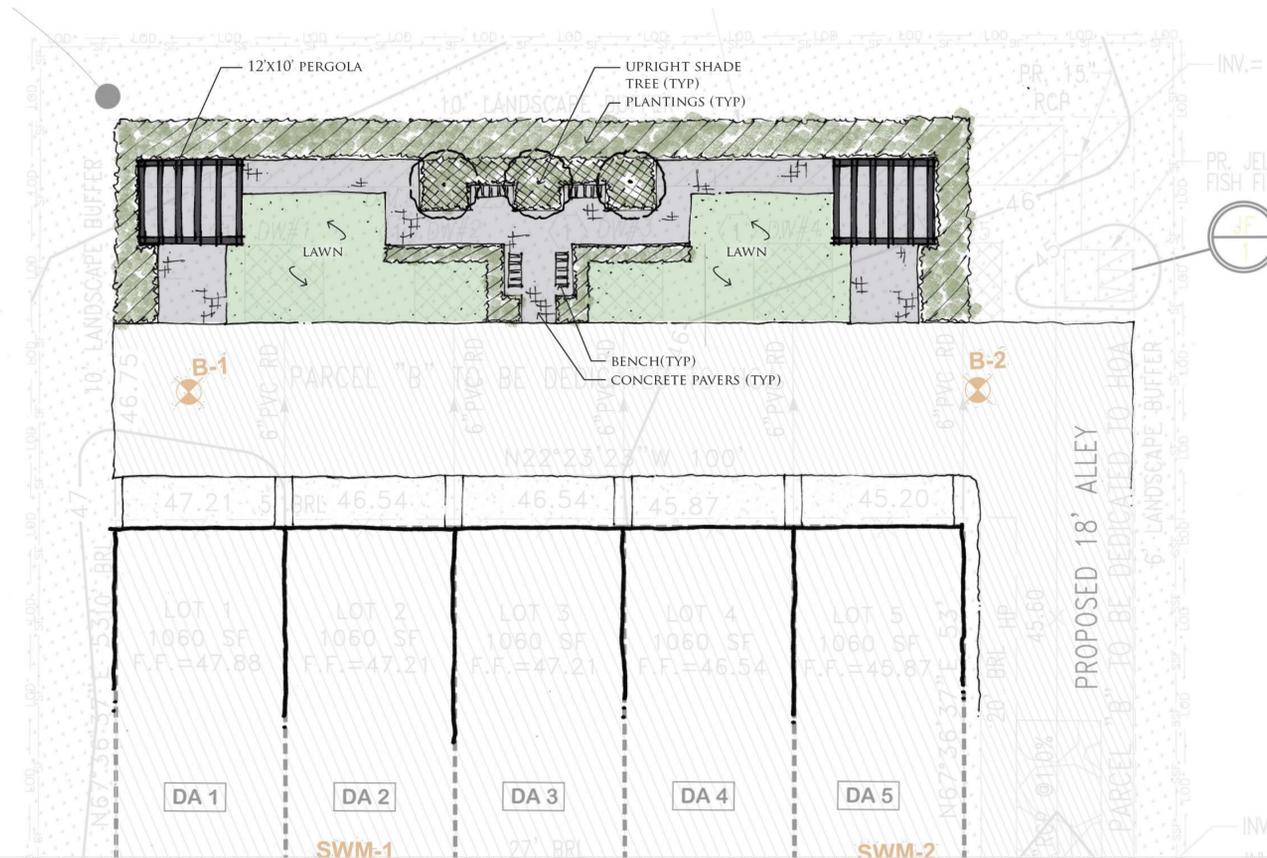

ALTERNATE PLAN

SCALE: 1" = 10'-0"

PRECEDENT IMAGES

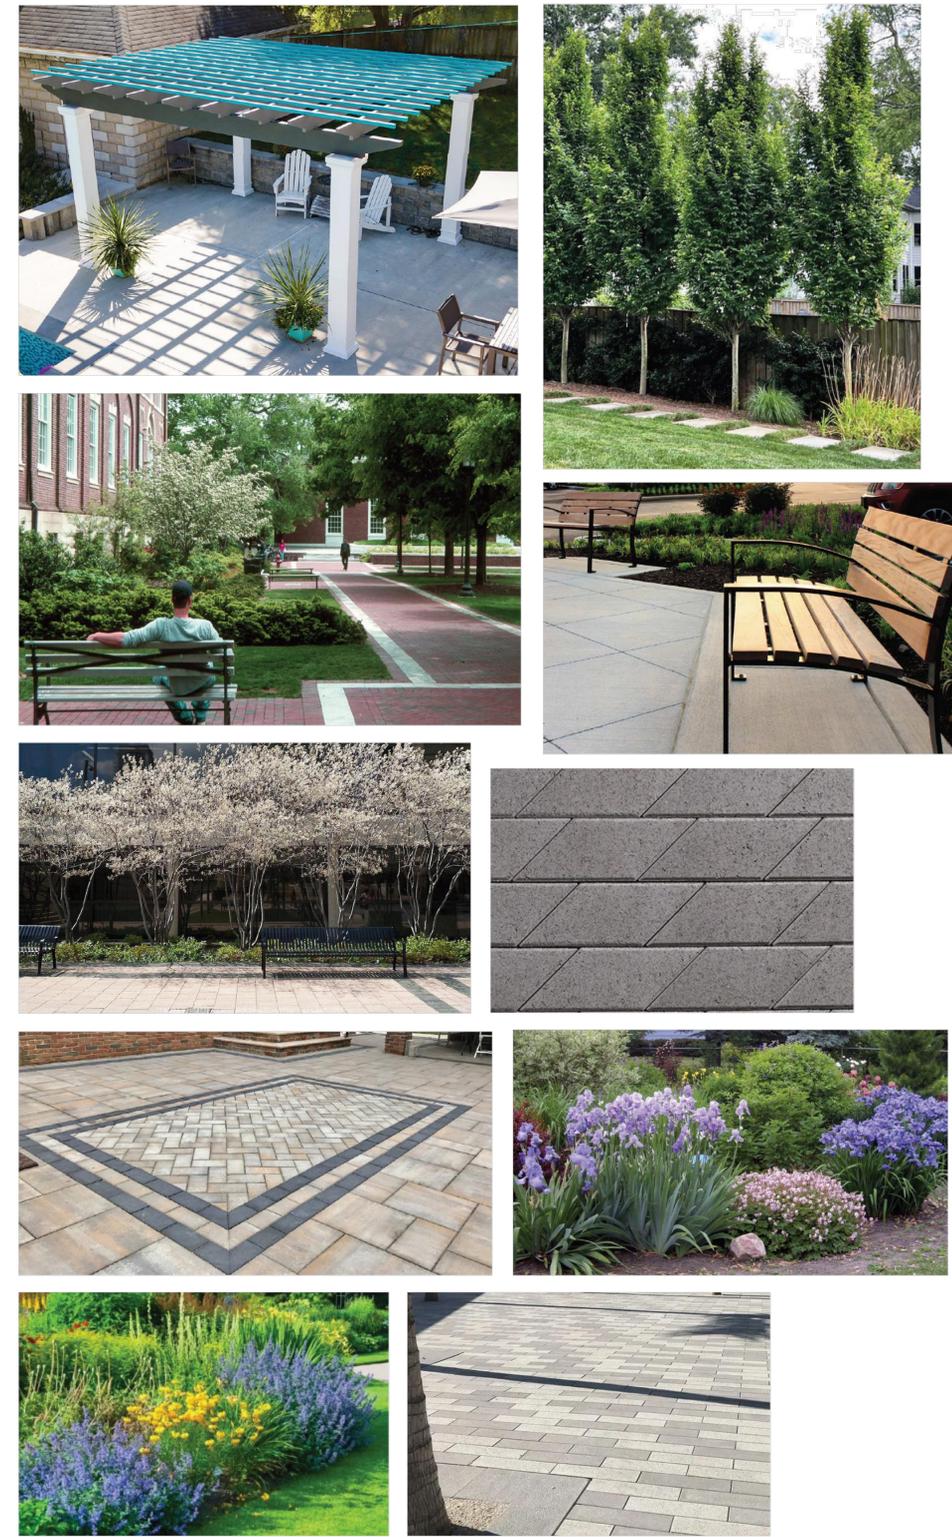

OPEN-SPACE

| | |
|---------------------|-----------------|
| SITE AREA: | 17,077 SF |
| REQUIRED OPEN-SPACE | 20% OR 3,415 SF |
| PROVIDED OPEN-SPACE | 27% OR 4,637 SF |

| REVISIONS | BY |
|-----------|----|
| | |
| | |
| | |
| | |
| | |
| | |
| | |
| | |
| | |
| | |



ELITE ENGINEERING, LLC
*Engineers * Landscape Architects*
 6305 IVY LANE SUITE 225
 GREENBELT, MD, 20770
 (240)206-8055

**HOK SUBDIVISION
 OPEN SPACE EXHIBIT**
5719 AGER ROAD, HYATTSVILLE
 PRINCE GEORGE COUNTY, MD 20782
 TAX MAP 41, GRID E5E4
 10" ELECTRON DISTRICT

| |
|----------------|
| DRAWN |
| CHECKED |
| DATE |
| SCALE AS SHOWN |
| DRAWING |